


VERSION	AMENDMENT	AUTHORISED BY	DATE

SURVEY CARRIED OUT UNDER REG 26A
SPECIAL SURVEY AREA GUIDELINES
SEE SURVEY SHEETS FOR SURVEY INFORMATION

USE ONLY THE SURVEY SHEET/S WHEN DETERMINING
THE TRUE FINAL POSITION AND TYPE OF ALL SURVEY
MARKS PLACED PERTAINING TO THIS PLAN.

DRAFT
ALL AREAS AND DIMENSIONS
ARE SUBJECT TO FINAL SURVEY
AND WAPC APPROVAL


AMENDMENTS TABLE		
Revision	Description	Date
A	Initial Issue	XX/XX/201X

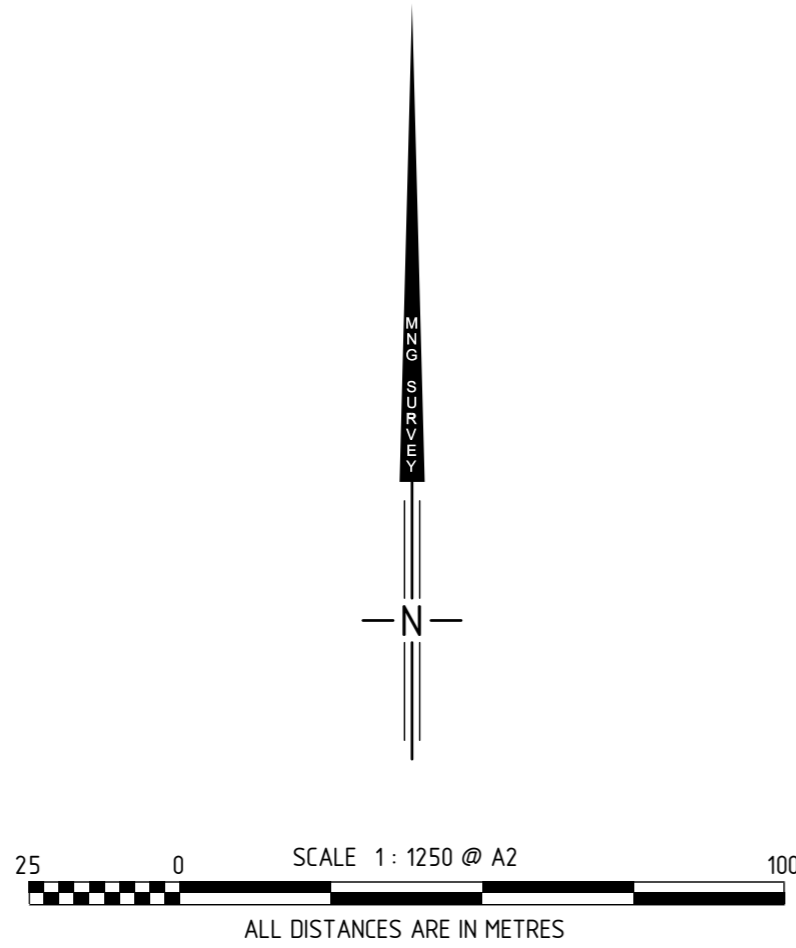

INTERESTS AND NOTIFICATIONS

SUBJECT	PURPOSE	STATUTORY REFERENCE	ORIGIN	LAND BURDENED	BENEFIT TO	COMMENTS
33b	EASEMENT (Sewerage)	SEC 167 OF THE P. & D. ACT REG 33 (b)	THIS PLAN	LOT 9104	WATER CORPORATION	PUBLIC ACCESS
33b 1, 33b 2	EASEMENT (Water Supply)	SEC 167 OF THE P. & D. ACT REG 33 (b)	THIS PLAN	LOT 9104	WATER CORPORATION	
33c, 33c 1	EASEMENT (Electricity Supply)	SEC 167 OF THE P. & D. ACT REG 33 (c)	THIS PLAN	LOT 9104	ELECTRICITY NETWORKS CORPORATION	
A, B, C	EASEMENT (Public Access)	SEC 195 & 196 OF THE L. A. A.	DOC	LOT 9104	CITY OF COCKBURN AND THE PUBLIC AT LARGE	
	NOTIFICATION	SEC 70A OF THE T. L. A.	DOC	ALL LOTS EXCEPT 9104	FIRE MANAGEMENT PLAN	PROXIMITY TO MARKET GARDEN
	NOTIFICATION	SEC 165 OF THE P. & D. ACT	DOC	ALL LOTS EXCEPT 9104		

HELD BY LANDGATE IN DIGITAL FORMAT ONLY
LIMITED IN DEPTH TO ?? ?? METRES

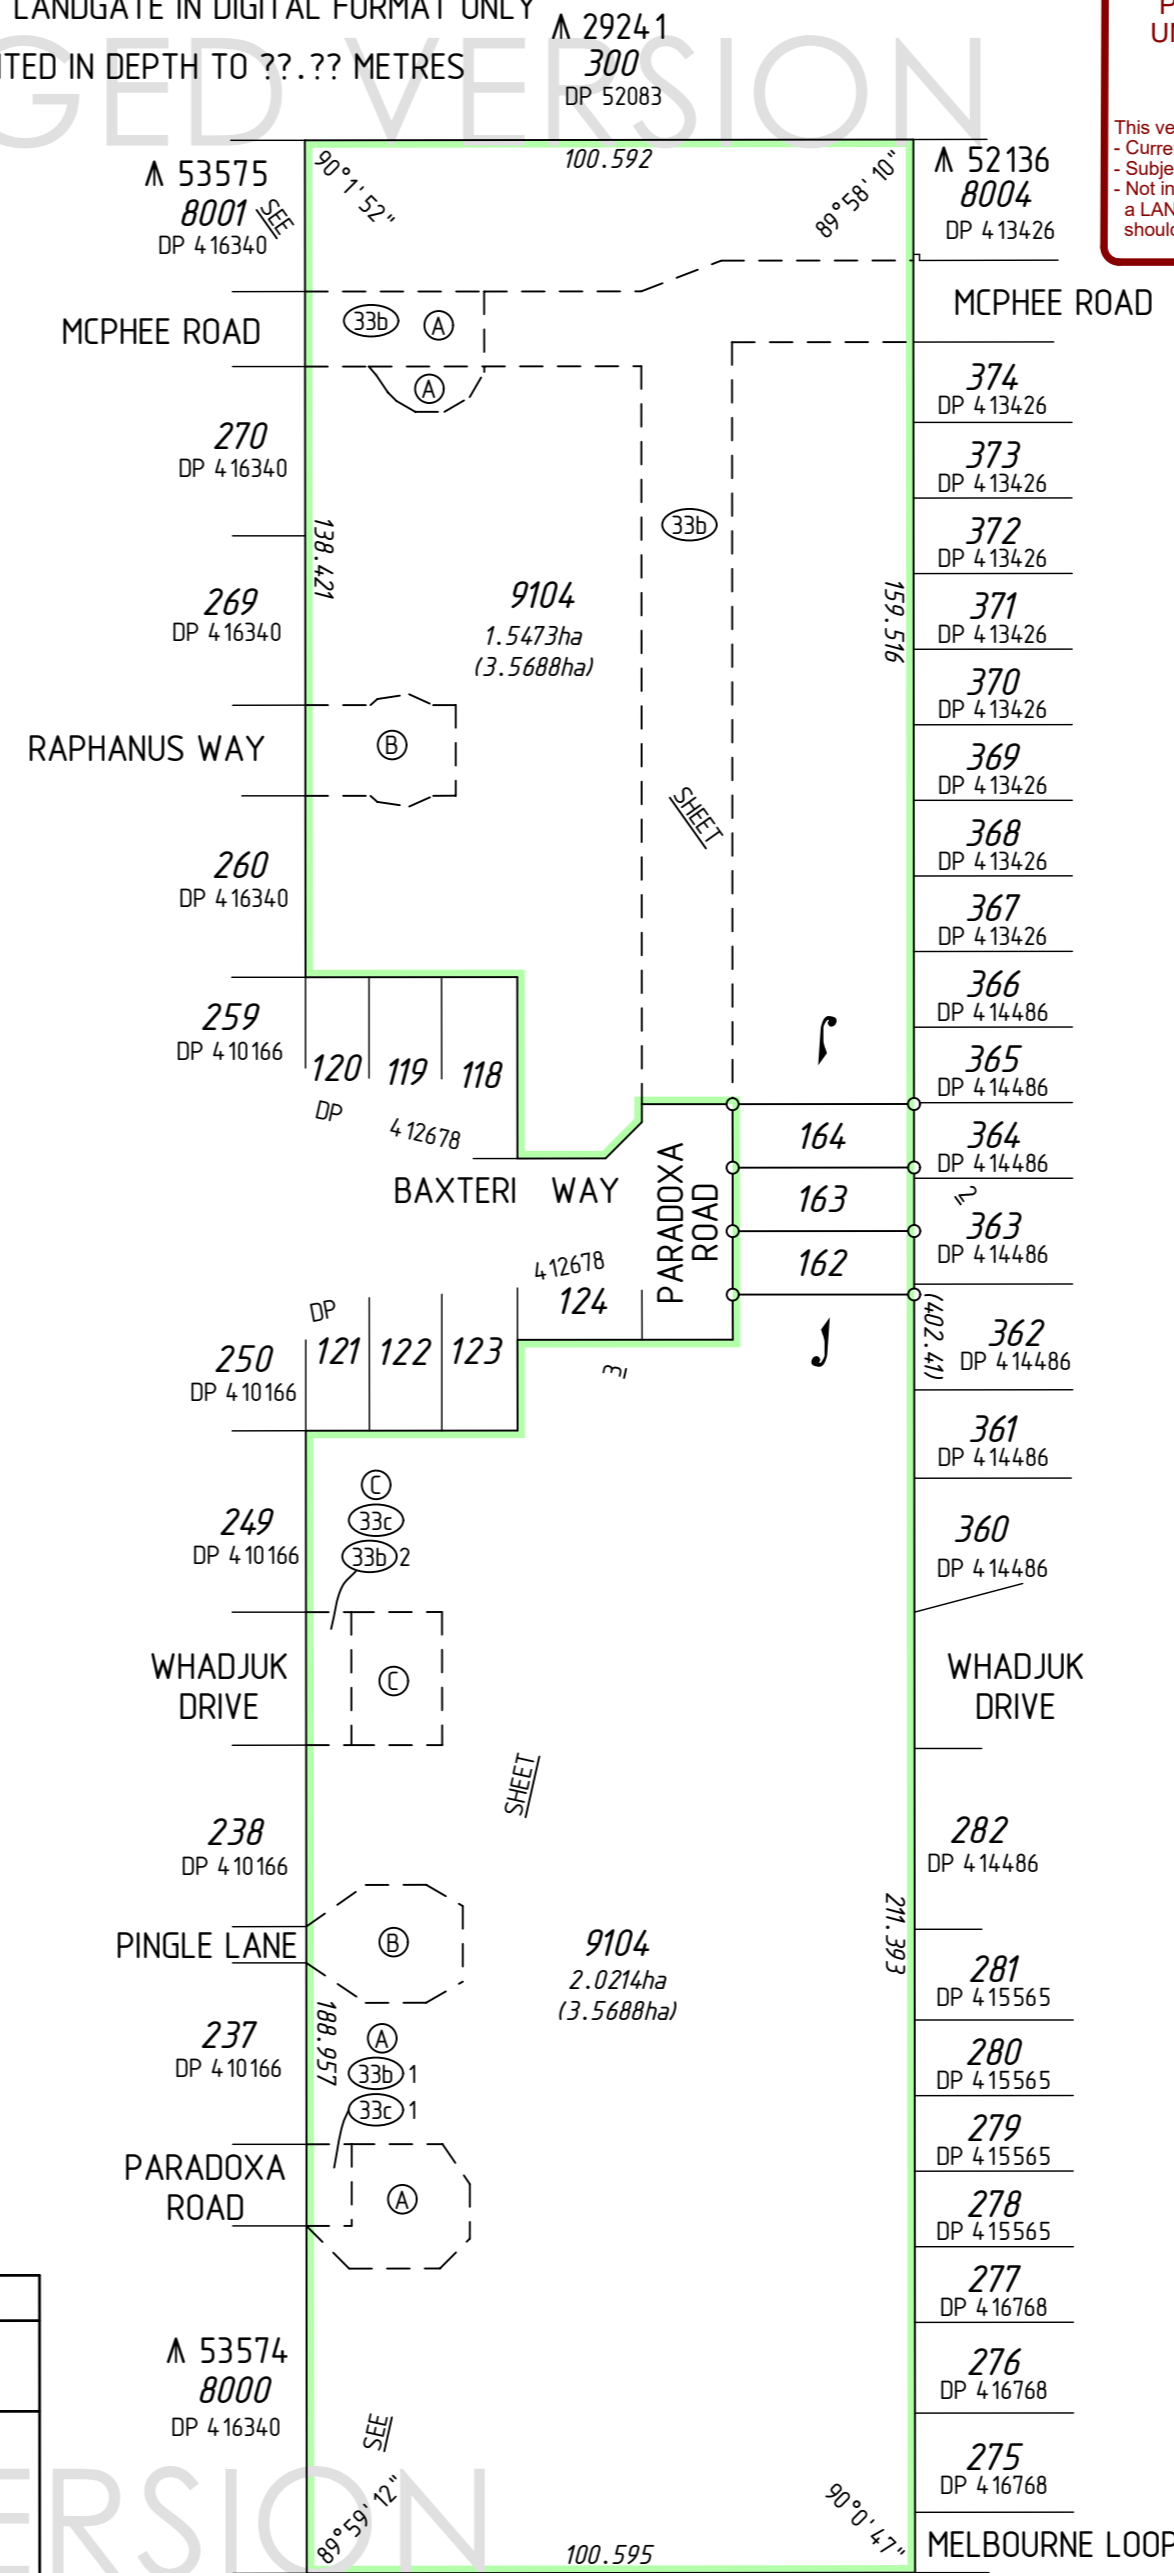

**PRELIMINARY ONLY
UNLODGED VERSION
SUBJECT TO
LANDGATE AUDIT**

This version is
- Current as at 21/07/2020
- Subject to change without notice
- Not intended for design use,
a LANDGATE APPROVED copy
should be obtained for such purposes.

TYPE	FREEHOLD	S.S.A.	YES
PURPOSE	SUBDIVISION		
PLAN OF	LOTS 162-164 AND 9104		
FORMER TENURE	LOT 9101 ON DP 4 12678 C.T. 294-1-924		
LOCAL AUTHORITY	CITY OF COCKBURN		
LOCALITY	HAMMOND PARK		
D.P.L.H. FILE			
FIELD RECORD	130947		
SURVEYOR'S CERTIFICATE - REG 54	I, ????????????????? hereby certify that this plan is accurate and is a correct representation of the - (a) *survey, and/or (b) *calculations from measurements recorded in the field records, [* delete if inapplicable] undertaken for the purposes of this plan and that it complies with the relevant written law(s) in relation to which it is lodged.		
LICENSED SURVEYOR			DATE
LODGED			
DATE	FEE PAID		ASSESS No.
I.S.C.			
EXAMINED			
			DATE
WESTERN AUSTRALIAN PLANNING COMMISSION FILE 158305			
			DATE
Delegated under S. 16 P&D Act 2005			
IN ORDER FOR DEALINGS			
SUBJECT TO			
FOR INSPECTOR OF PLANS AND SURVEYS			DATE
APPROVED		REG26A (4)	
INSPECTOR OF PLANS AND SURVEYS (S. 18 Licensed Surveyors Act 1909)			DATE



MNG
MC MULLEN NOLAN GROUP
PO Box 3526, Success W.A. 6964
Tel: (08) 6436 1599
Fax: (08) 6436 1500
Email: info@mngsurvey.com.au
MNG Ref : 99672dp-003a - DP4 1884 5, CSD

DEPOSITED PLAN
4 1884 5
SHEET 01 OF 03 SHEETS
(PLUS SURVEY SHEET(S))
VERSION 1


PRELIMINARY ONLY
UNLODGED VERSION
SUBJECT TO
LANDGATE AUDIT

This version is
- Current as at 21/07/2020
- Subject to change without notice
- Not intended for design use,
a LANDGATE APPROVED copy
should be obtained for such purposes.

DRAFT
ALL AREAS AND DIMENSIONS
ARE SUBJECT TO FINAL SURVEY
AND WAPC APPROVAL

UNLODGED VERSION

UNLODGED VERSION

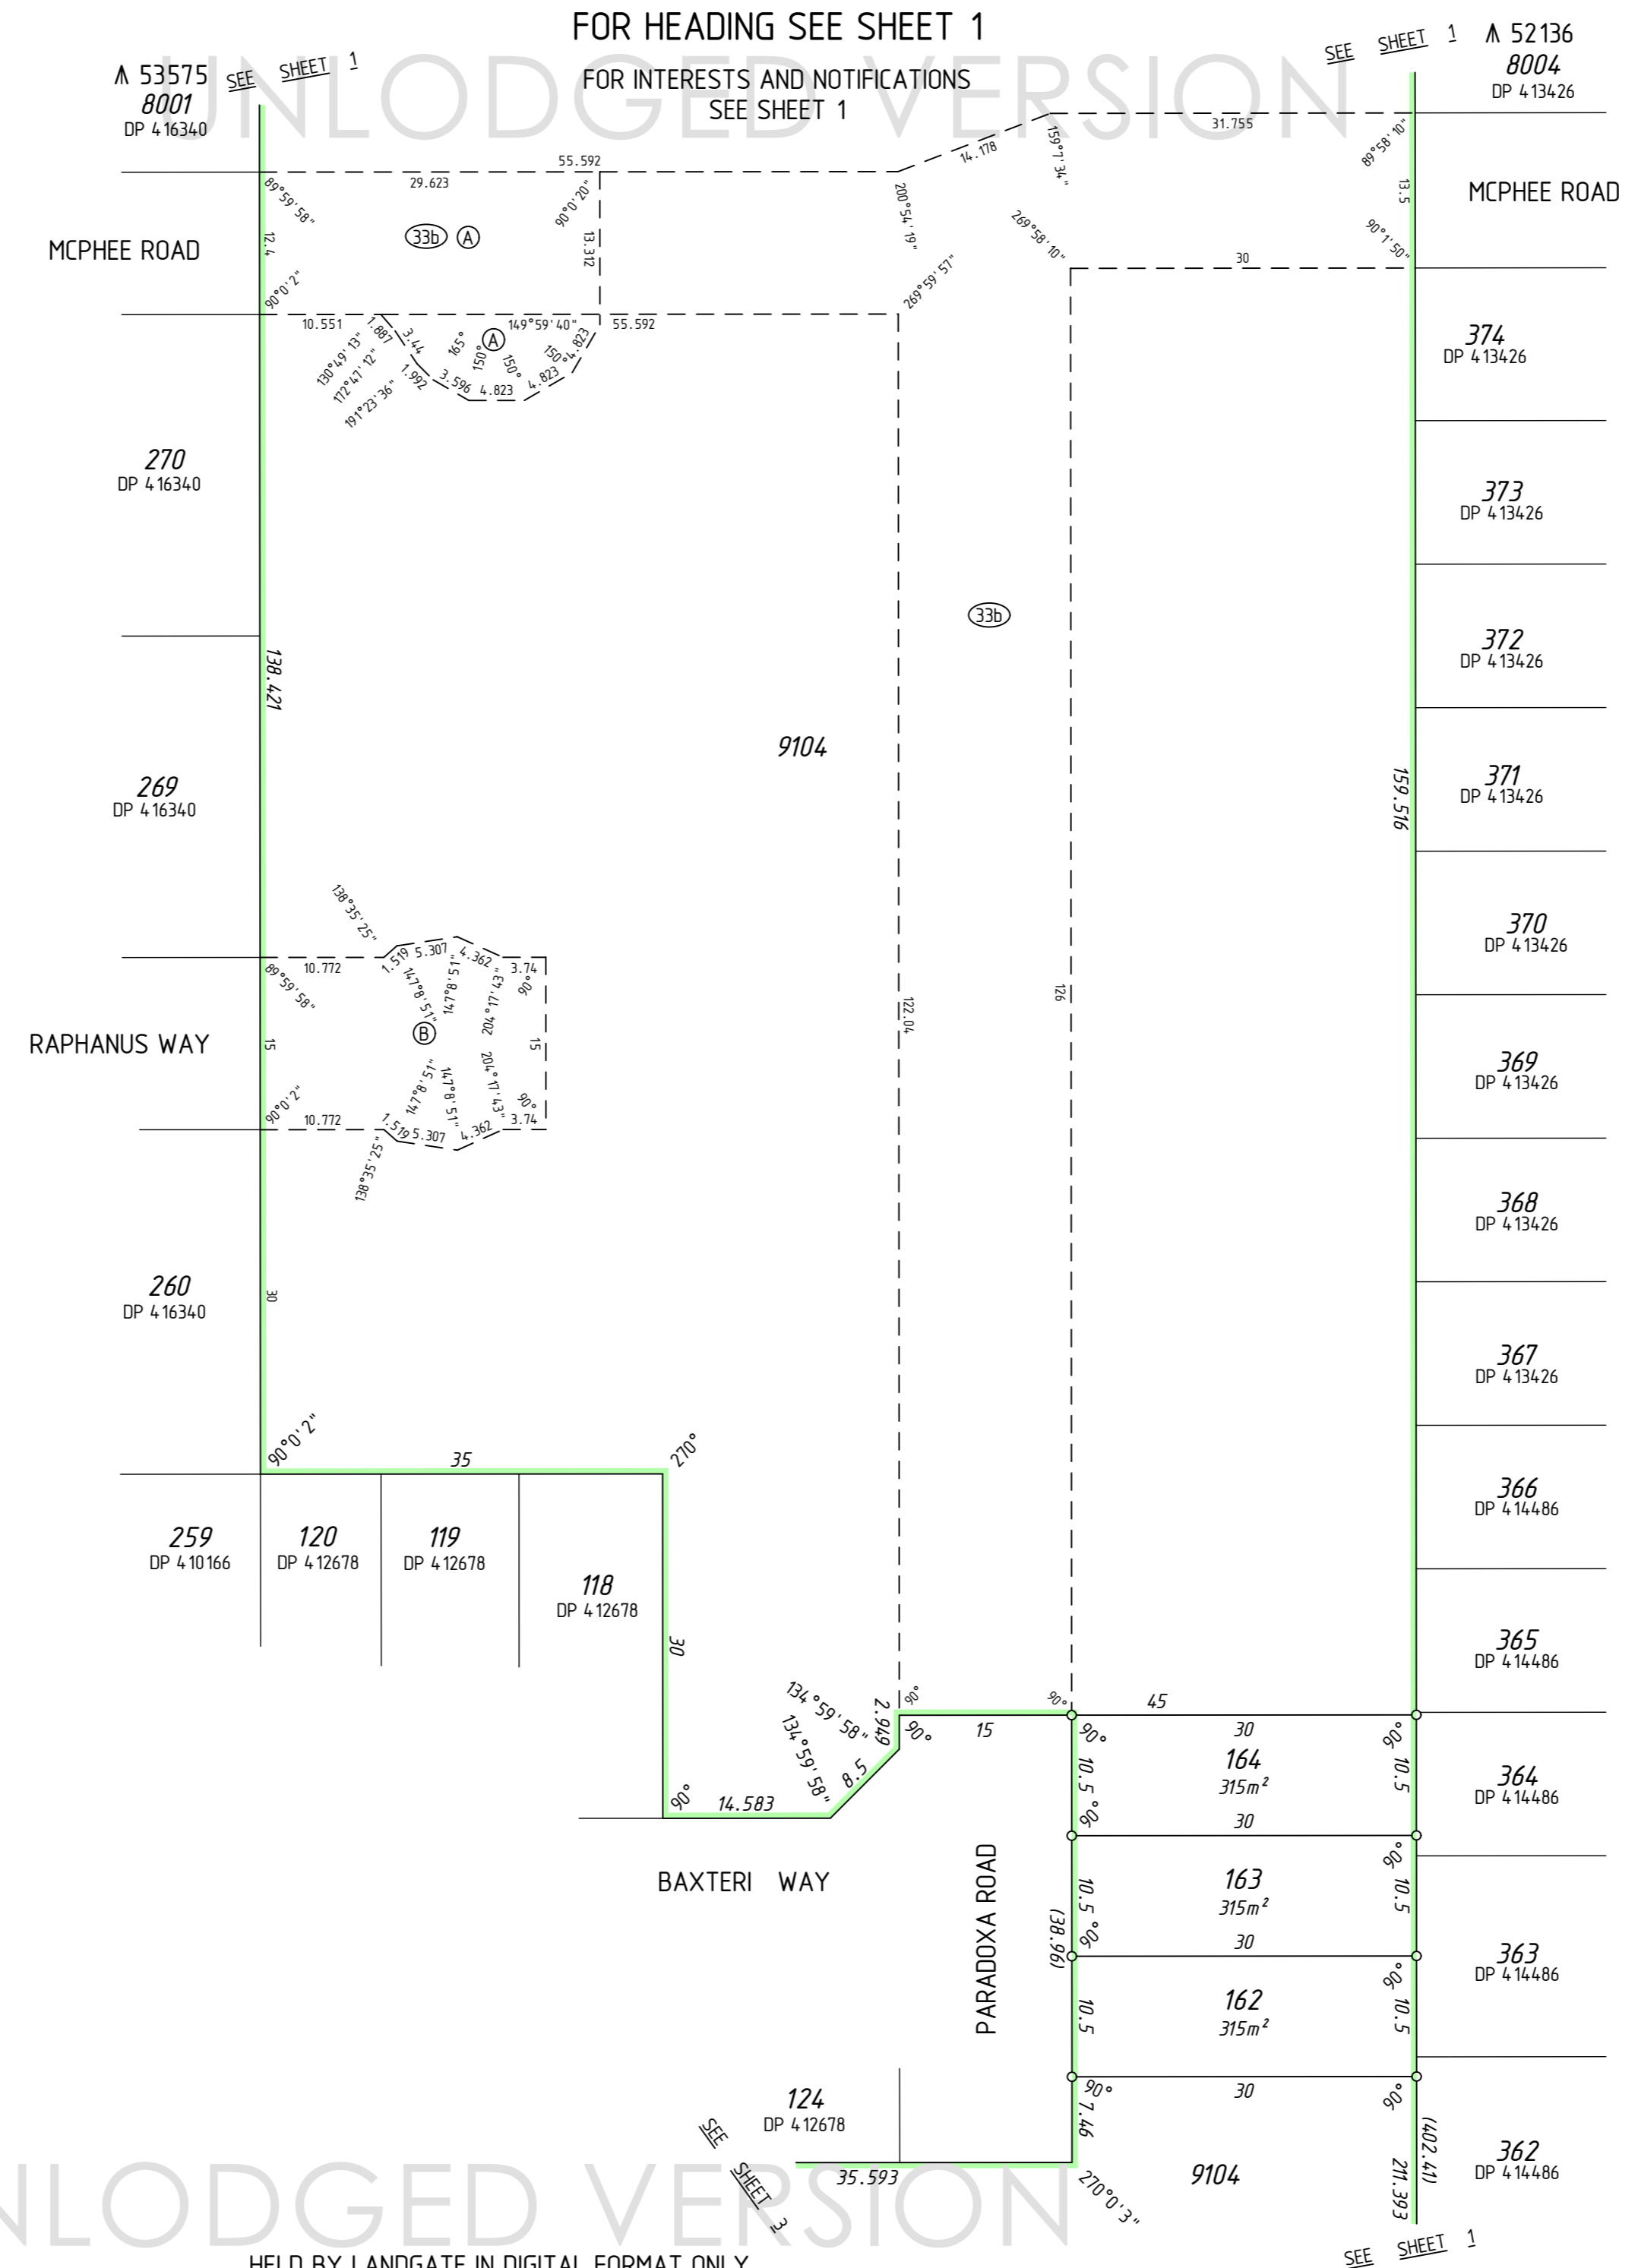


SURVEY CARRIED OUT UNDER REG 26A
SPECIAL SURVEY AREA GUIDELINES
SEE SURVEY SHEETS FOR SURVEY INFORMATION
USE ONLY THE SURVEY SHEET/S WHEN DETERMINING
THE TRUE FINAL POSITION AND TYPE OF ALL SURVEY
MARKS PLACED PERTAINING TO THIS PLAN.

MNG
MNG Ref : 99672dp-003a - DP4.1884.5.CSD

LICENSED SURVEYOR _____ DATE _____

GOVERNMENT OF WESTERN AUSTRALIA
Landgate

DEPOSITED PLAN
4 1884 5
SHEET 02 OF 03 SHEETS
VERSION 1

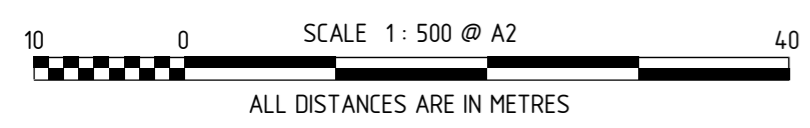

UNLODGED VERSION
HELD BY LANDGATE IN DIGITAL FORMAT ONLY

SEE SHEET 1

SEE SHEET 3

SEE SHEET 1

SEE SHEET 1

SEE SHEET 1

UNLODGED VERSION


UNLODGED VERSION

FOR HEADING SEE SHEET 1

FOR INTERESTS AND NOTIFICATIONS
SEE SHEET 1

PRELIMINARY ONLY
UNLODGED VERSION
SUBJECT TO
LANDGATE AUDIT
This version is
- Current as at 21/07/2020
- Subject to change without notice
- Not intended for design use.
a LANDGATE APPROVED copy
should be obtained for such purposes.


DRAFT
ALL AREAS AND DIMENSIONS
ARE SUBJECT TO FINAL SURVEY
AND WAPC APPROVAL

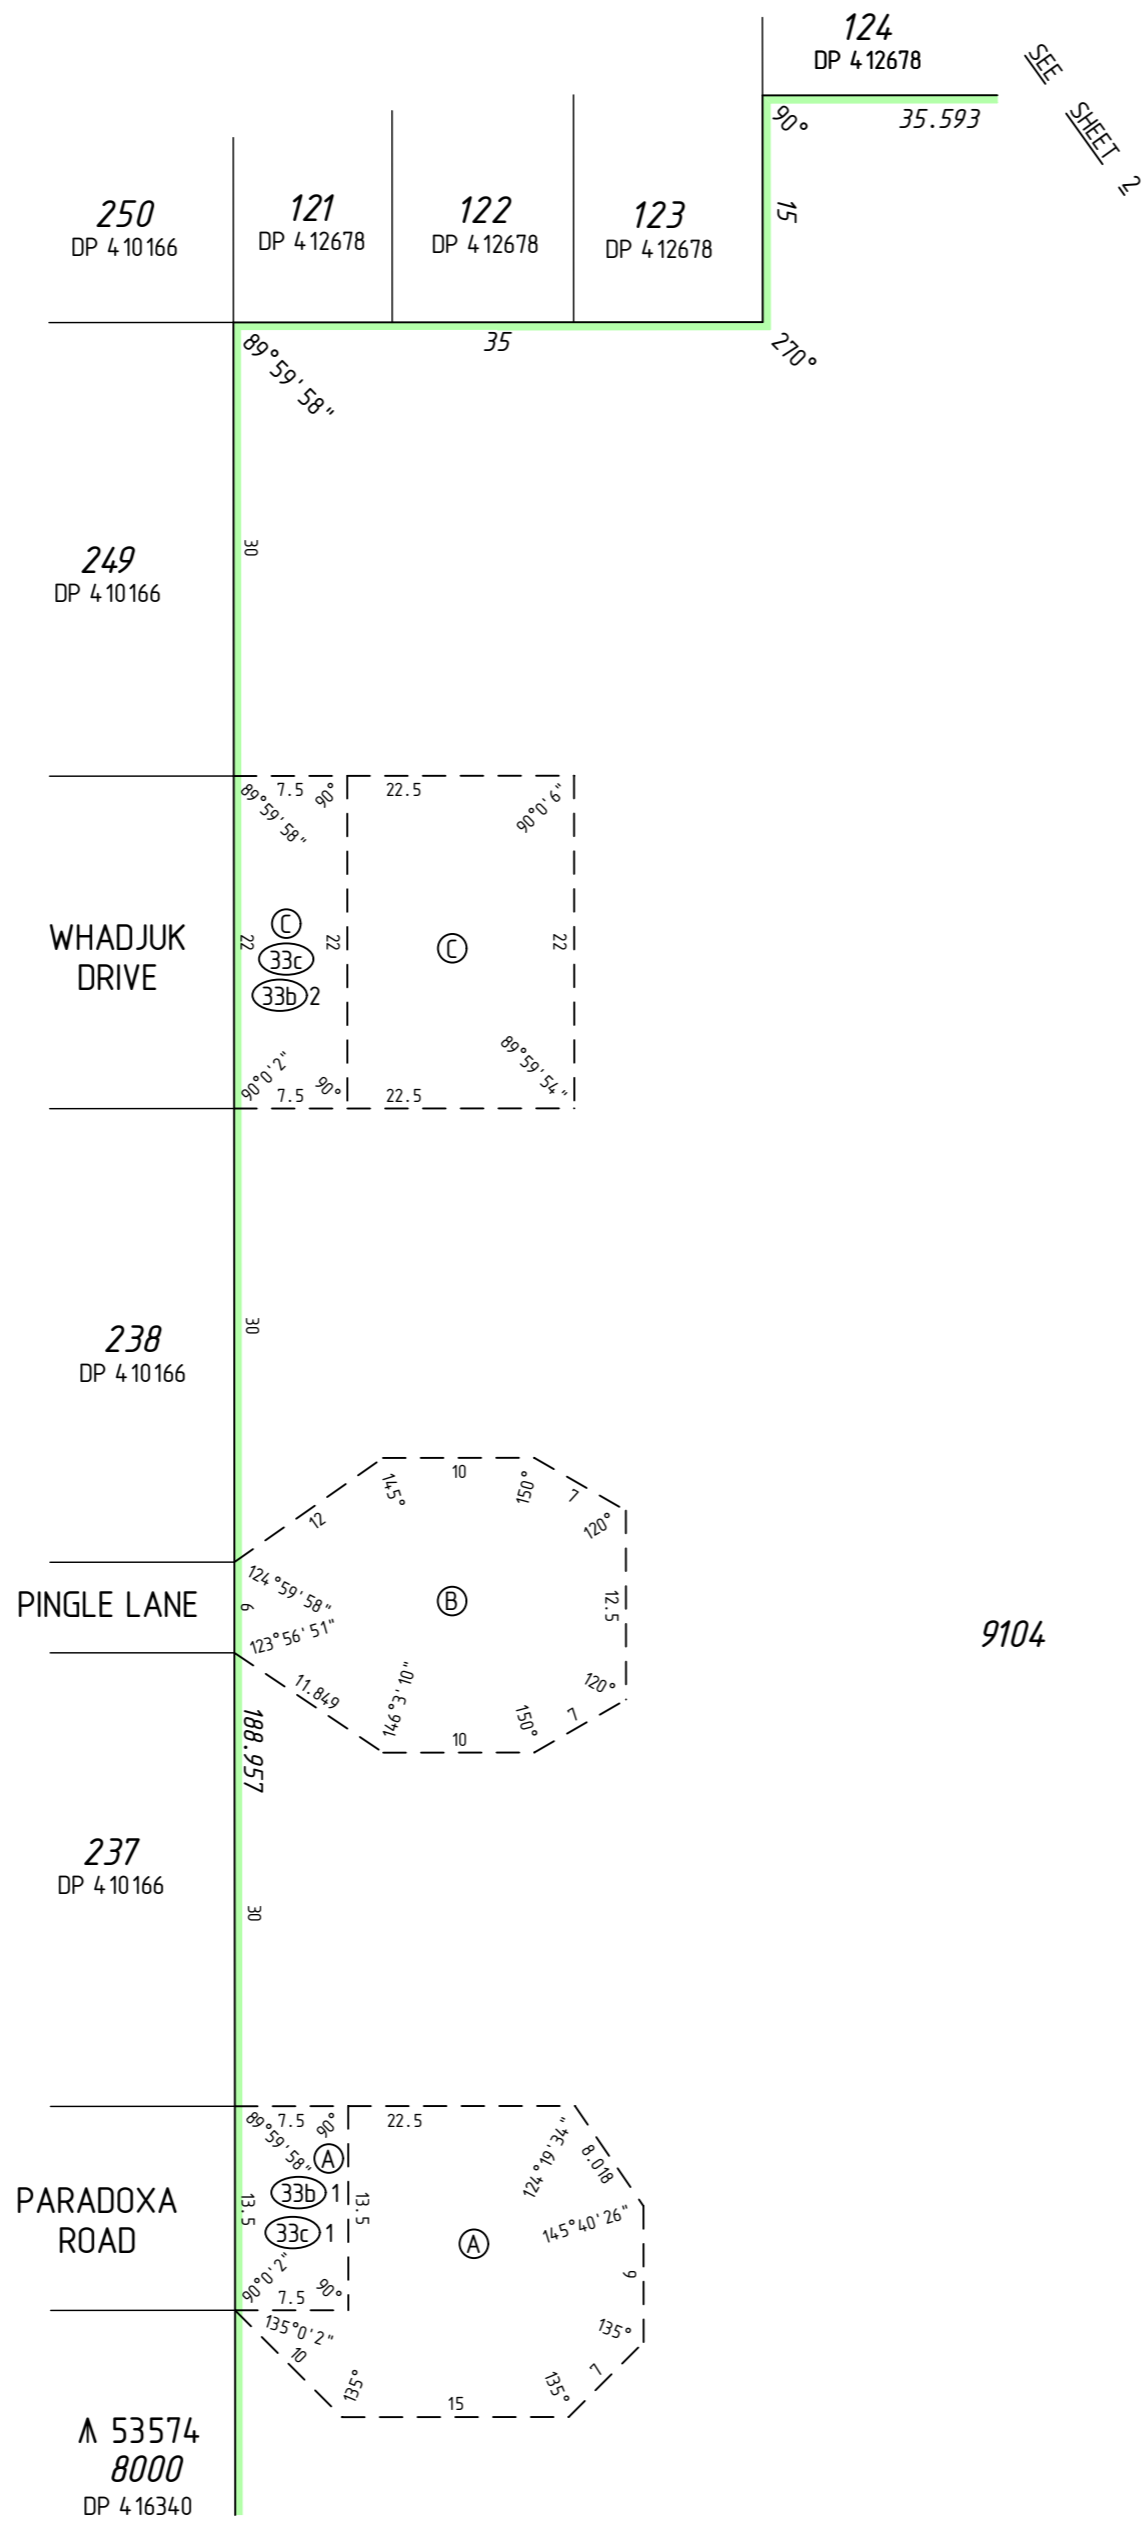

SEE SHEET 1

UNLODGED VERSION

HELD BY LANDGATE IN DIGITAL FORMAT ONLY

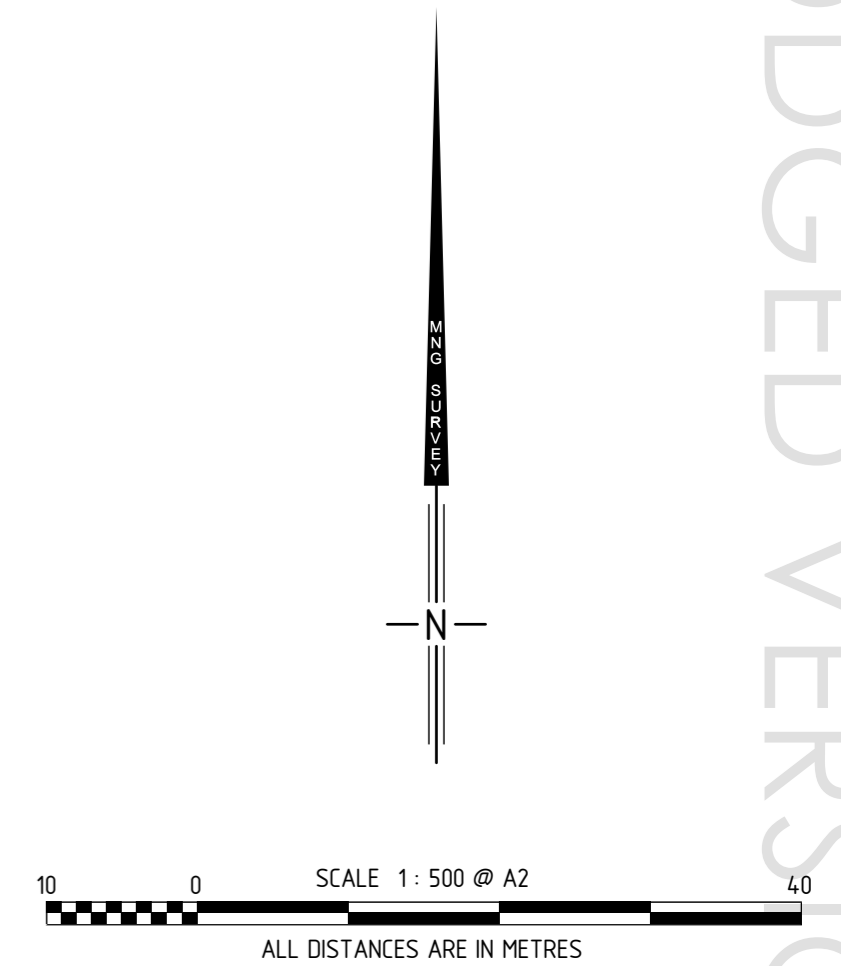

SURVEY CARRIED OUT UNDER REG 26A
SPECIAL SURVEY AREA GUIDELINES
SEE SURVEY SHEETS FOR SURVEY INFORMATION

USE ONLY THE SURVEY SHEET/S WHEN DETERMINING
THE TRUE FINAL POSITION AND TYPE OF ALL SURVEY
MARKS PLACED PERTAINING TO THIS PLAN.



MNG Ref : 99672dp-003a - DP4.1884.5.CSD

LICENSED SURVEYOR

DATE



DEPOSITED PLAN

4 1884 5

SHEET 03 OF 03 SHEETS
VERSION 1

FOR HEADING SEE SHEET 1

UNLODGED VERSION

PRELIMINARY ONLY
UNLODGED VERSION
SUBJECT TO
LANDGATE AUDIT

This version is
- Current as at 21/07/2020
- Subject to change without notice
- Not intended for design use,
a LANDGATE APPROVED copy
should be obtained for such purposes.

UNLODGED VERSION

UNLODGED VERSION

THIS SURVEY SHEET WILL BE
REPLACED BY THE SURVEY DATA



MNG Ref: 99672dp-003a



GOVERNMENT OF
WESTERN AUSTRALIA



DEPOSITED PLAN

4 1884 5

SURVEY SHEET

UNLODGED VERSION

HELD BY LANDGATE IN DIGITAL FORMAT ONLY